


NEVDEX PROPERTIES

5370 KIETZKE LANE - SUITE 200
RENO, NEVADA

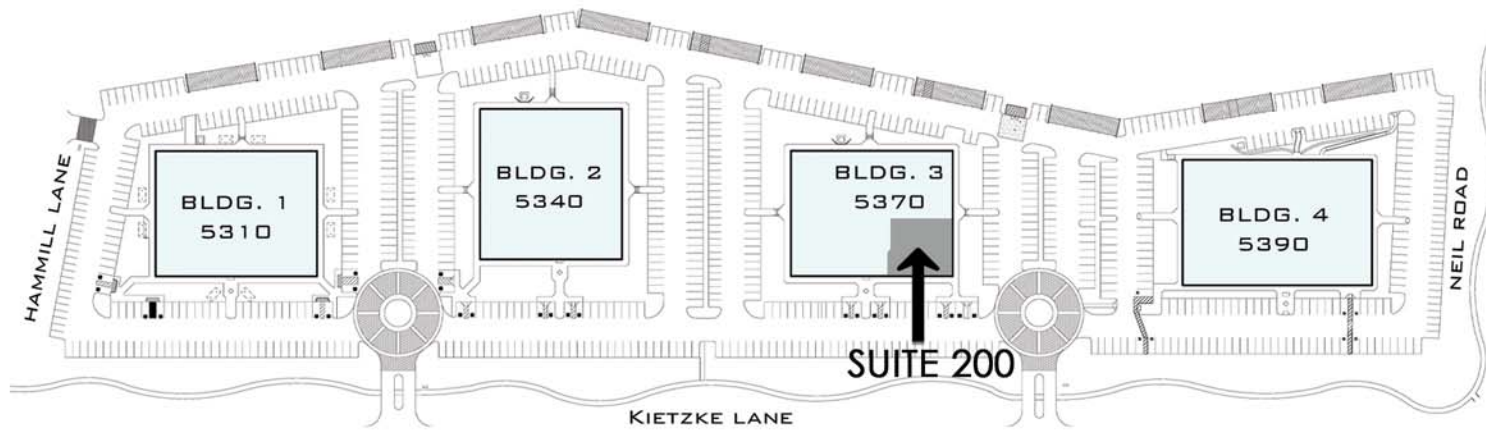


KEY PLAN

N.T.S.



SECOND FLOOR PLAN

N.T.S.

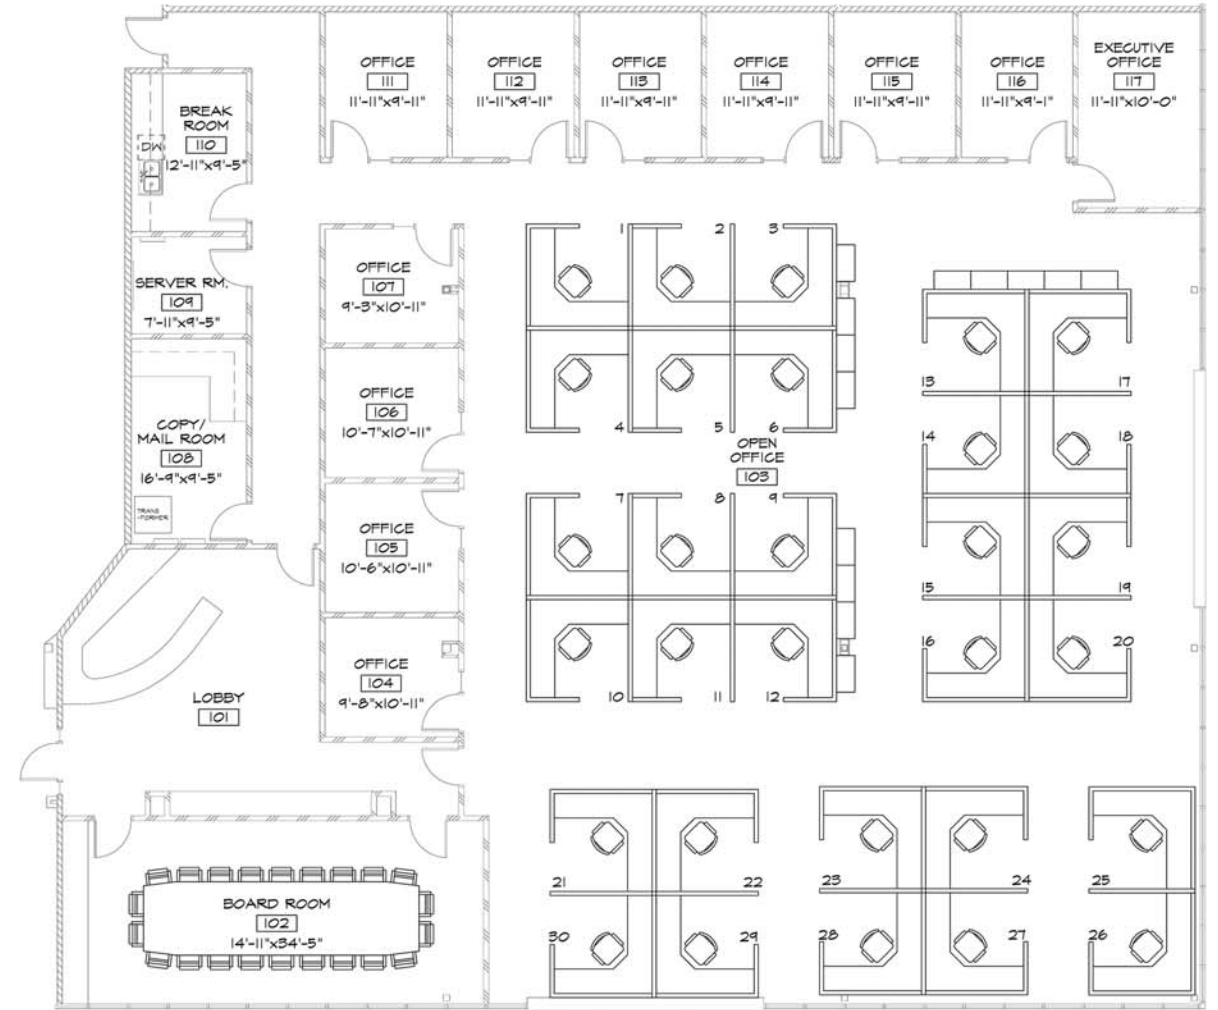

SUITE 200

PARTIAL ENLARGED EXISTING SECOND FLOOR PLAN

SCALE: 1/16"=1'-0"

TENANT INFORMATION

BUILDING.....3
SUITE NUMBER.....200
RENTABLE SQUARE FOOTAGE.....8,478 S.F.

SPACES PROVIDED:

- 1 - LOBBY
- 1 - BOARD ROOM
- 1 - EXECUTIVE OFFICE
- 10 - OFFICES
- 30 - 8'x8' CUBICLES
- 1 - BREAK ROOM
- 1 - COPY/MAIL ROOM
- 1 - SERVER ROOM

